
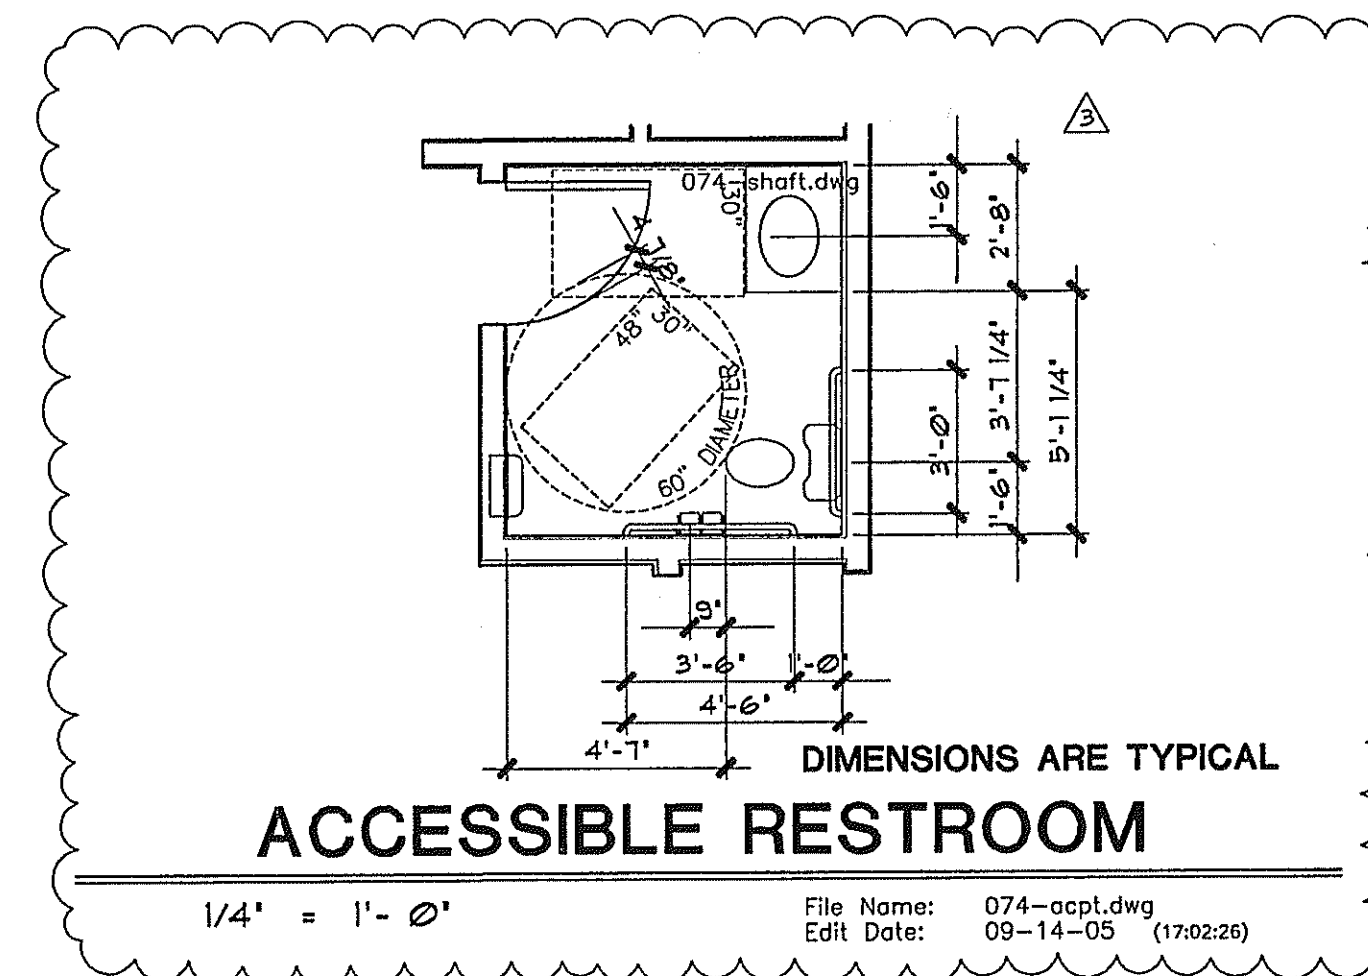
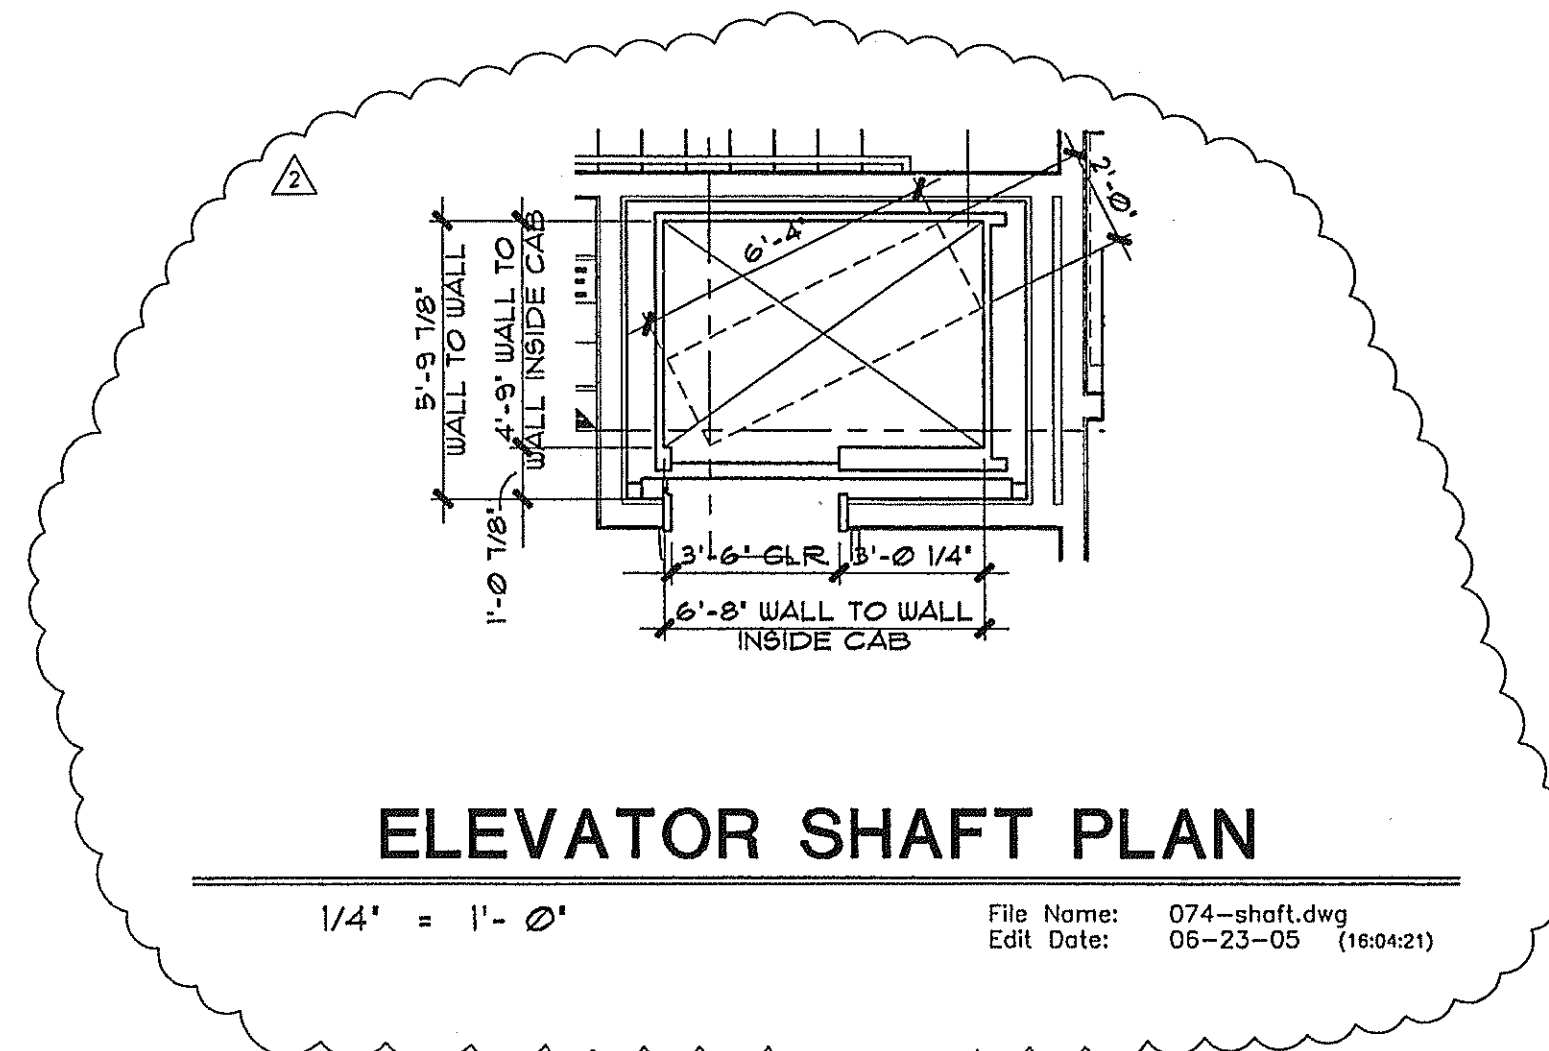


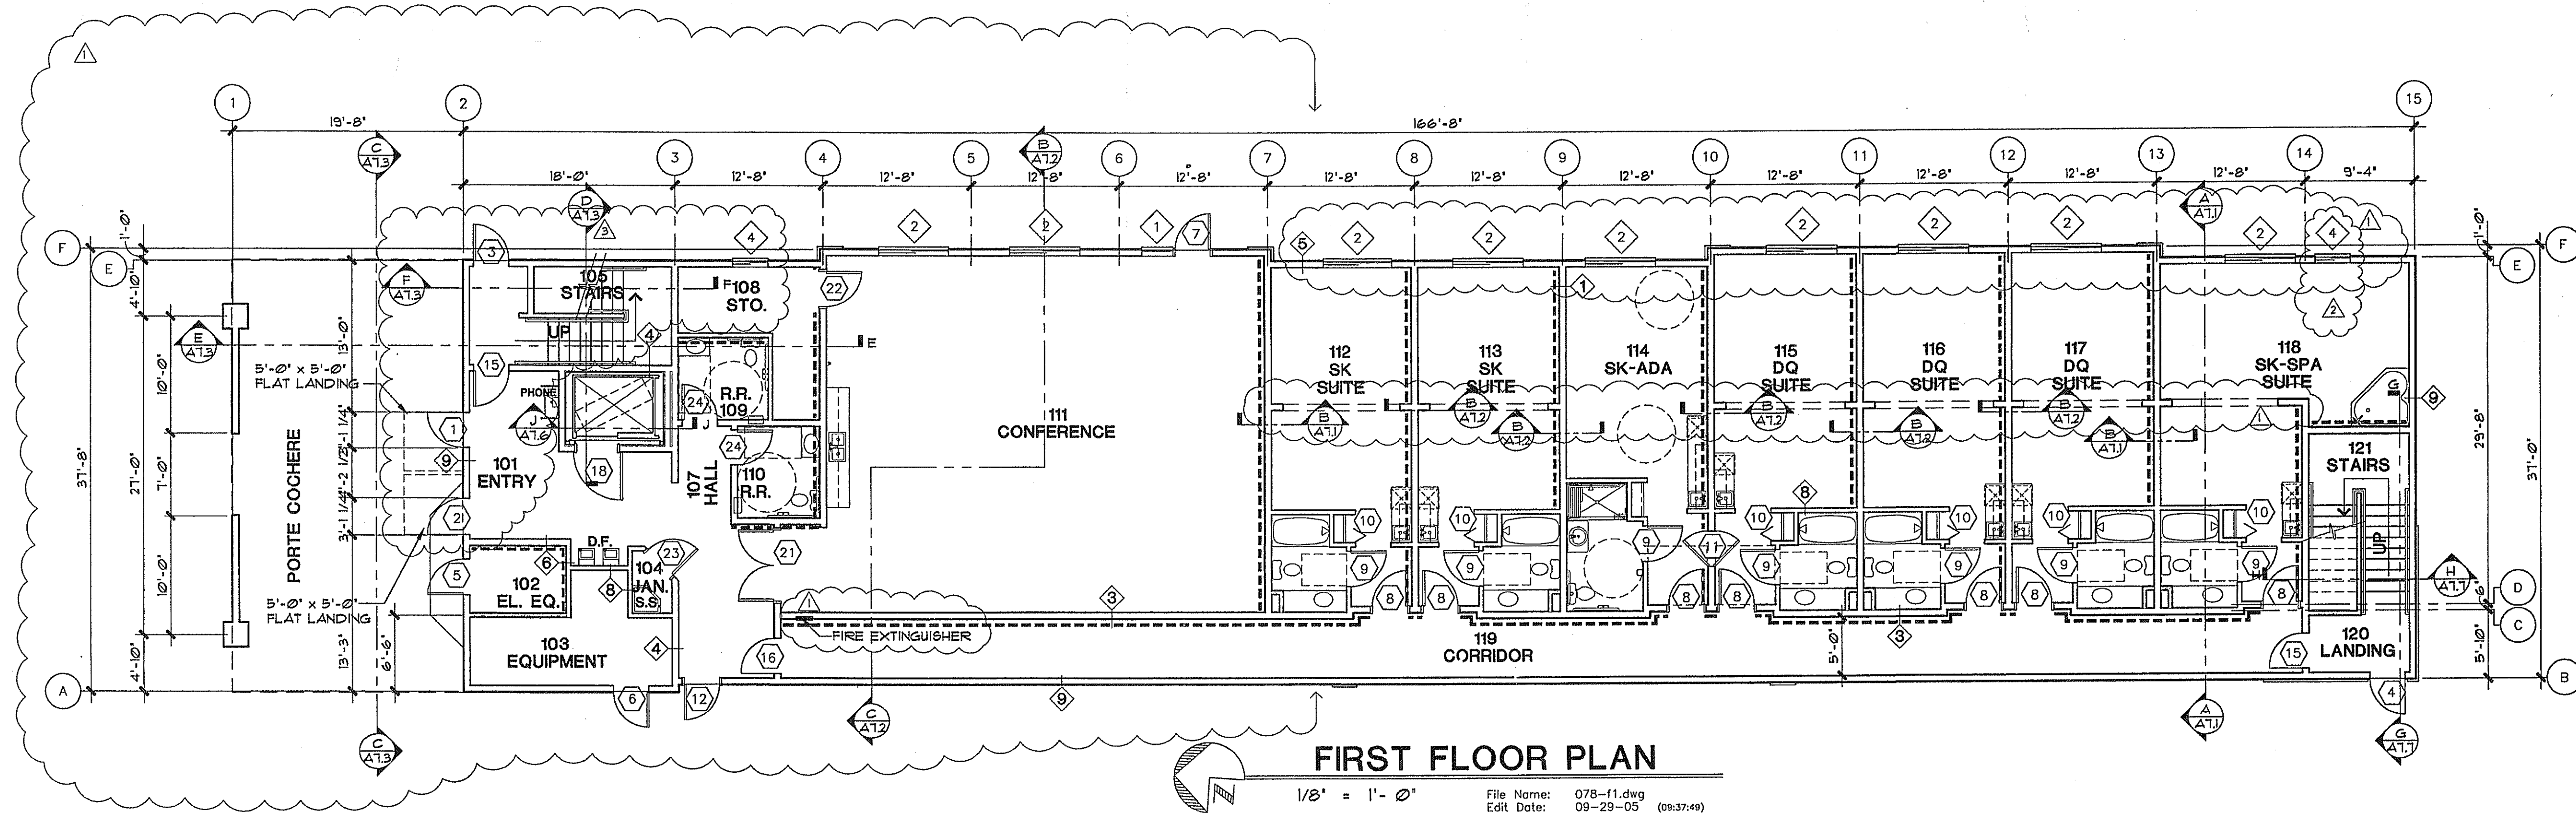

REVISIONS	BY
02-25-05 PLAN CHECK REV.	gde
06-30-05 PLAN CHECK REV.	gde
09-15-05 PLAN CHECK REV.	gde

Arizona
California
Idaho, Nevada
Oregon
Wyoming

Design Resources

Architects

1014 LaPointe Street
BOISE, IDAHO 83706
TEL. 208-343-5511
FAX 208-343-5556
WEB: www.designresources.com



OWNER

J.P. PATEL
BEST WESTERN COLONADE
3800 ELCAMINO REAL
ATASCADERO, CA 93422

HOLIDAY INN EXPRESS
HOTEL & SUITES
ANNEX ADDITION
IN
PASO ROBLES, CALIFORNIA

DRAWN
GDE
CHECKED
ROC
DATE
OCTOBER 14, 2004
SCALE
AS NOTED
JOB NO.
03-DRL-107
SHEET

A1.1

OF SHEETS

File Name: X07p-A11.dwg
Edit Date: 10-07-05 (10:56:45)

RECEIVED
NOV 12 2005