



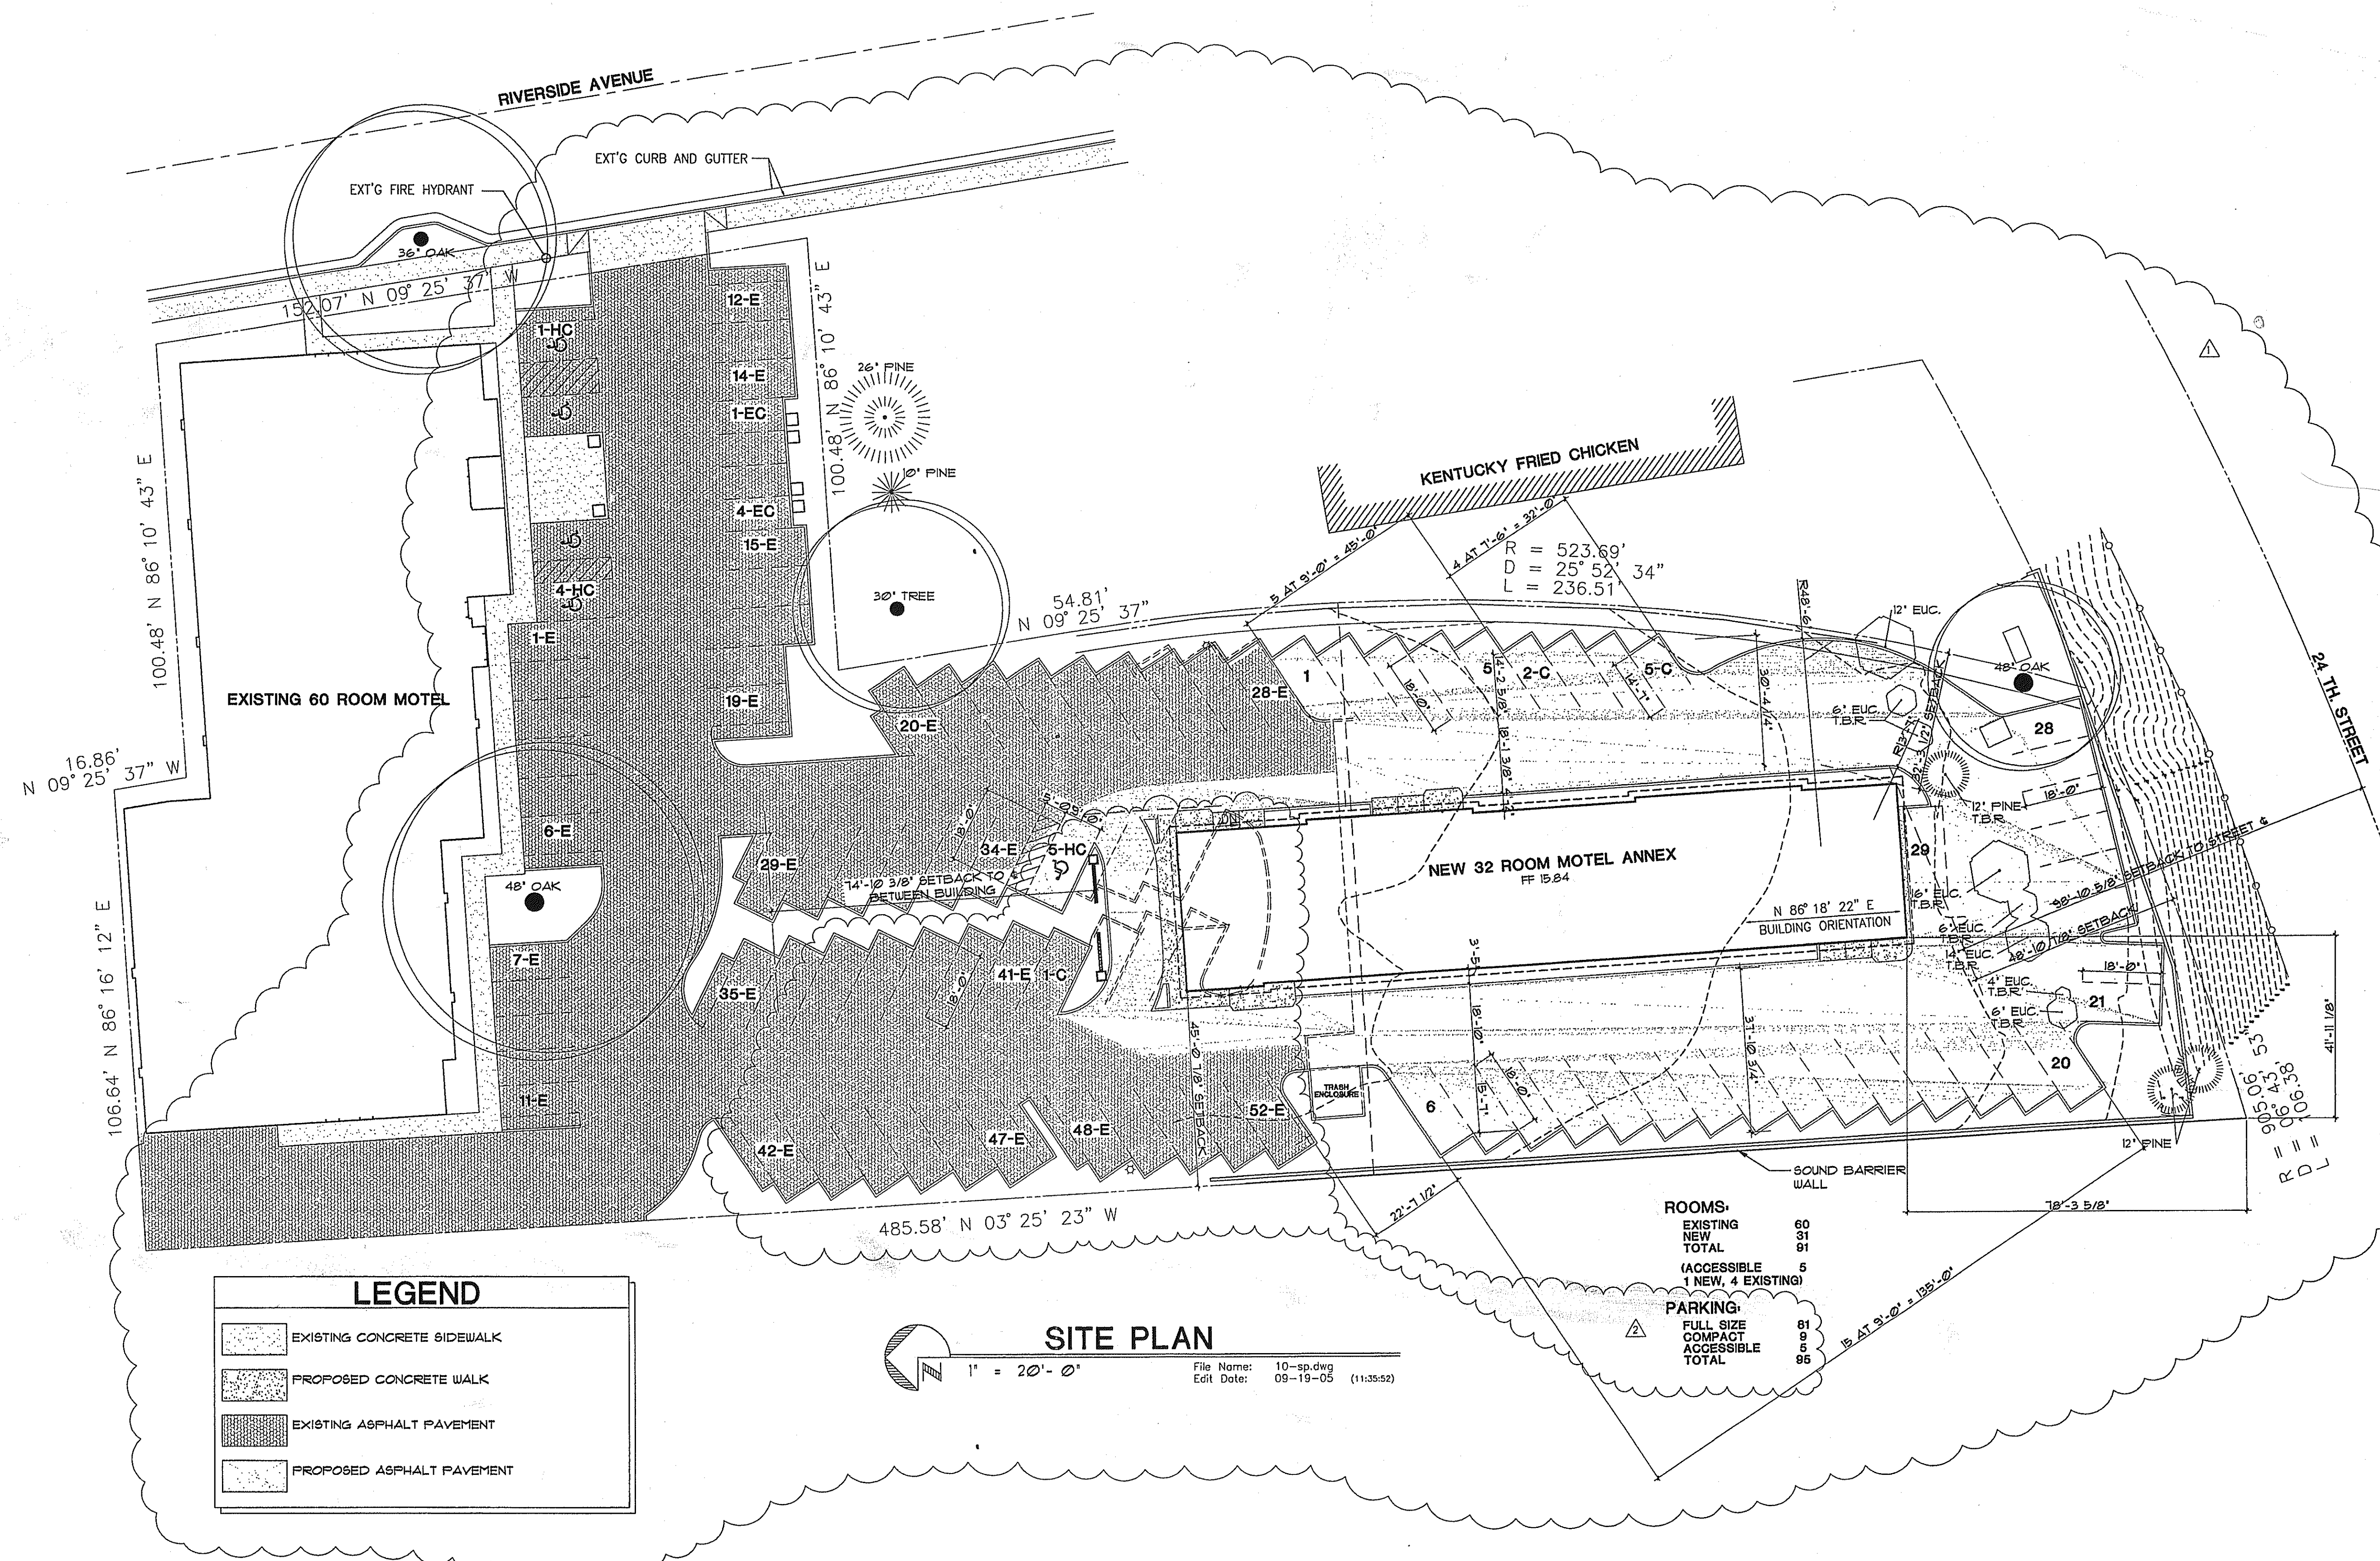

REVISIONS	BY
02-25-05 PLAN CHECK REV.	gde
03-15-05 PLAN CHECK REV.	gde

Design Resources Architects
 104 LePointe Street
 EL PASO, TEXAS 79901
 TEL: 202-343-5511
 FAX: 202-343-5556
 www.designresources.com

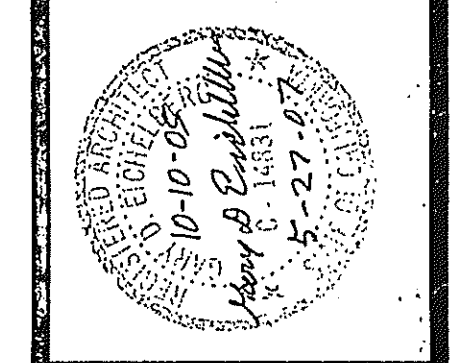

OWNER
 J.P. PATEL
 BEST WESTERN COLONADE
 3600 EL CAMINO REAL
 ATASCADERO, CA 93422

HOLIDAY INN EXPRESS
 HOTEL & SUITES
 ANNEX ADDITION
 IN
 PASO ROBLES, CALIFORNIA

DRAWN
 GDE
 CHECKED
 ROC
 DATE
 OCTOBER 14, 2004
 SCALE
 AS NOTED
 JOB NO.
 03-DRL-107
 SHEET
A0.1
 OF SHEETS

File Name: X07p-A01.dwg
 Edit Date: 10-07-05 (10:55:04)
RECEIVED
 NOV 02 2005