


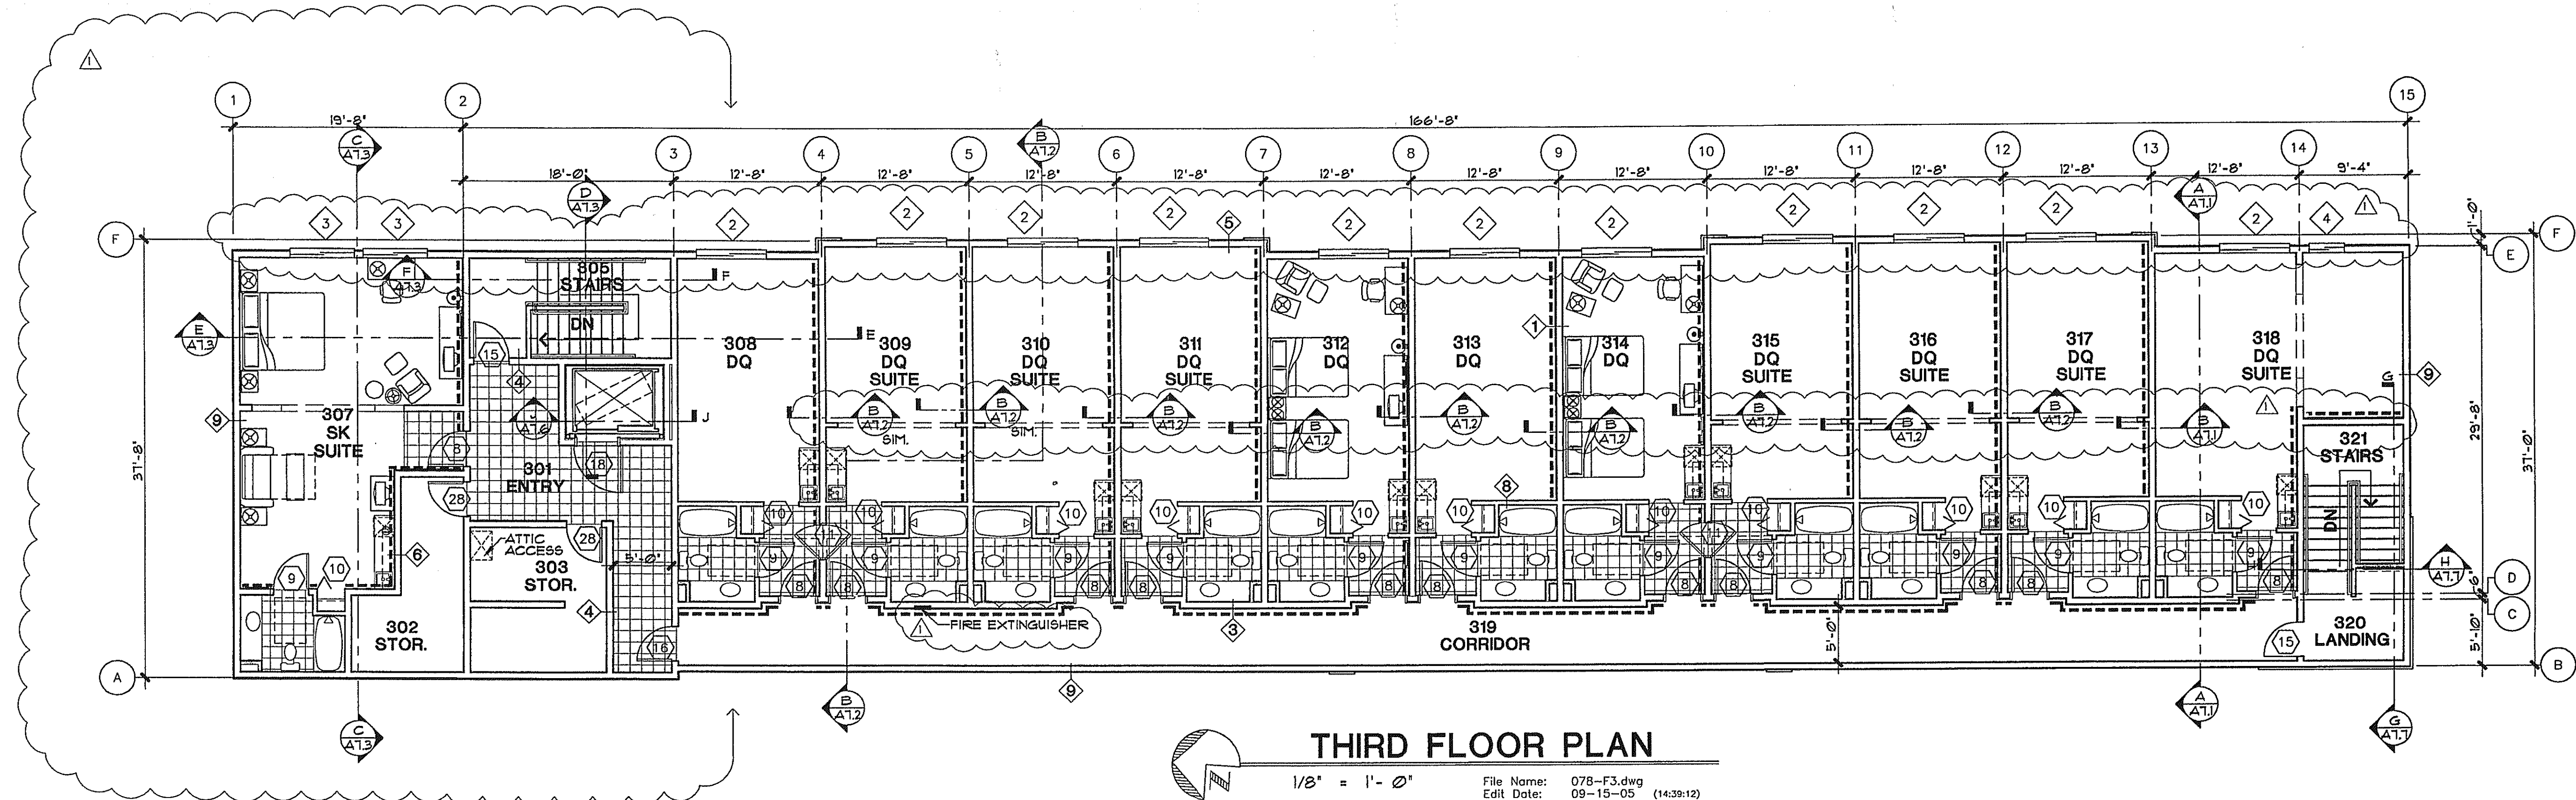


| REVISIONS                   | BY  |
|-----------------------------|-----|
| 02-25-05<br>PLAN CHECK REV. | gde |
|                             |     |
|                             |     |
|                             |     |
|                             |     |

Arizona  
California  
Idaho, Nevada  
Oregon  
Wyoming

**Design Resources**  
Architects

1014 LePointe Street  
TEL 208-343-5511  
FAX 208-343-5556  
WEB www.designresources.com

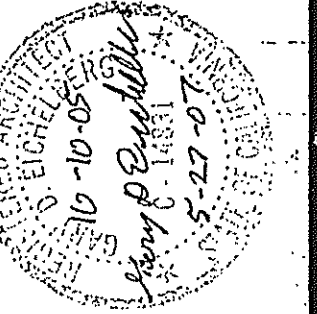

**OWNER**  
J.P. PATEL  
BEST WESTERN COLONADE  
3600 ELCAMINO REAL  
ATASCADERO, CA 93422

**HOLIDAY INN EXPRESS**  
HOTEL & SUITES  
ANNEX ADDITION  
IN  
PASO ROBLES, CALIFORNIA

|                          |
|--------------------------|
| DRAWN<br>GDE             |
| CHECKED<br>ROC           |
| DATE<br>OCTOBER 14, 2004 |
| SCALE<br>AS NOTED        |
| JOB NO.<br>03-DRL-107    |
| SHEET<br>A1.3            |
| OF SHEETS                |

File Name: X07p-A13.dwg  
Edit Date: 10-07-05 (10:57:31)

**RECEIVED**  
NOV 02 2005